


Shops At Southlake

2350 W Southlake Blvd, Southlake, TX 76092

For Lease

Leasing Brochure

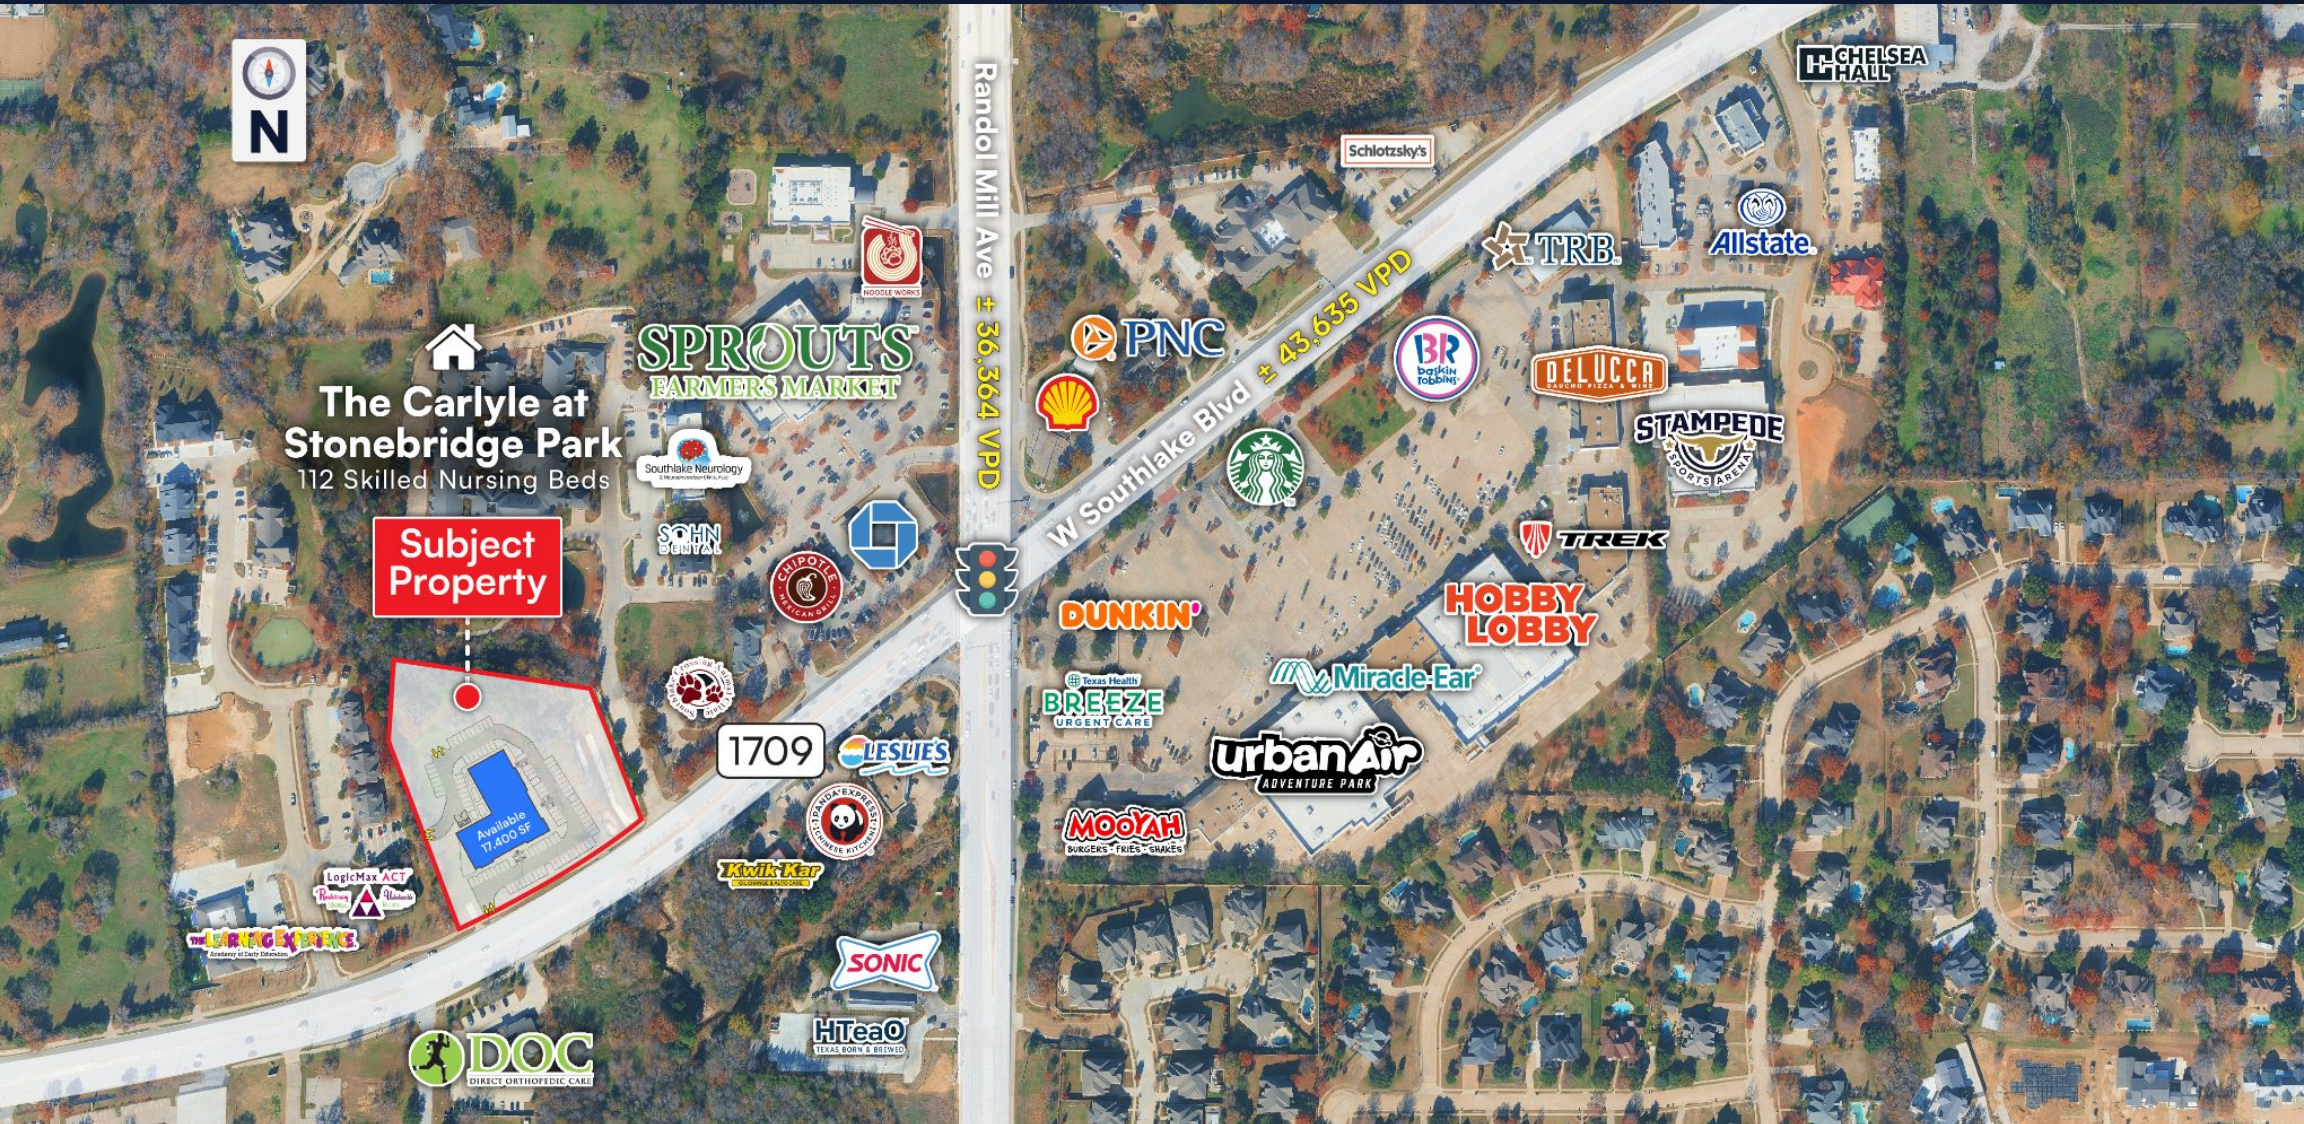

MATTHEWS™



William Carr

First Vice President

(214) 692-2152

william.carr@matthews.com

License No. 706457 (TX)

Brady Ruth

Associate

(214) 884-7757

brady.ruth@matthews.com

License No. 839655 (TX)

Baylor Worman

Vice President

(214) 227-2729

baylor.worman@matthews.com

License No. 784561 (TX)

Availability

±1,200 - 17,400 SF

±43,635 VPD

W Southlake Blvd

±36,364 VPD

Randol Mill Avenue

Project Scope

- ±17,400 SF of new construction retail conveniently located on the border of Southlake and Keller
- Roughly 15 minutes away from DFW International Airport
- Southlake is currently recognized as the #2 best suburb in the entire country (*Fort Worth Star Telegram 2025*)
- TI Packages Available (subject to deal terms and tenant financials)
- Zoning: “S-P-2” Generalized Site Plan; Subzoning: “C-2” Local Retail → [Permitted Use Chart](#)


Demographics

Population	1-Mile	3-Mile	5-Mile
Current Year Estimate	6,231	56,517	173,349
Households	1-Mile	3-Mile	5-Mile
Current Year Estimate	2,050	18,994	59,701
Income	1-Mile	3-Mile	5-Mile
Average Household Income	\$278,276	\$307,344	\$249,826

Area Retailers



Site Plan

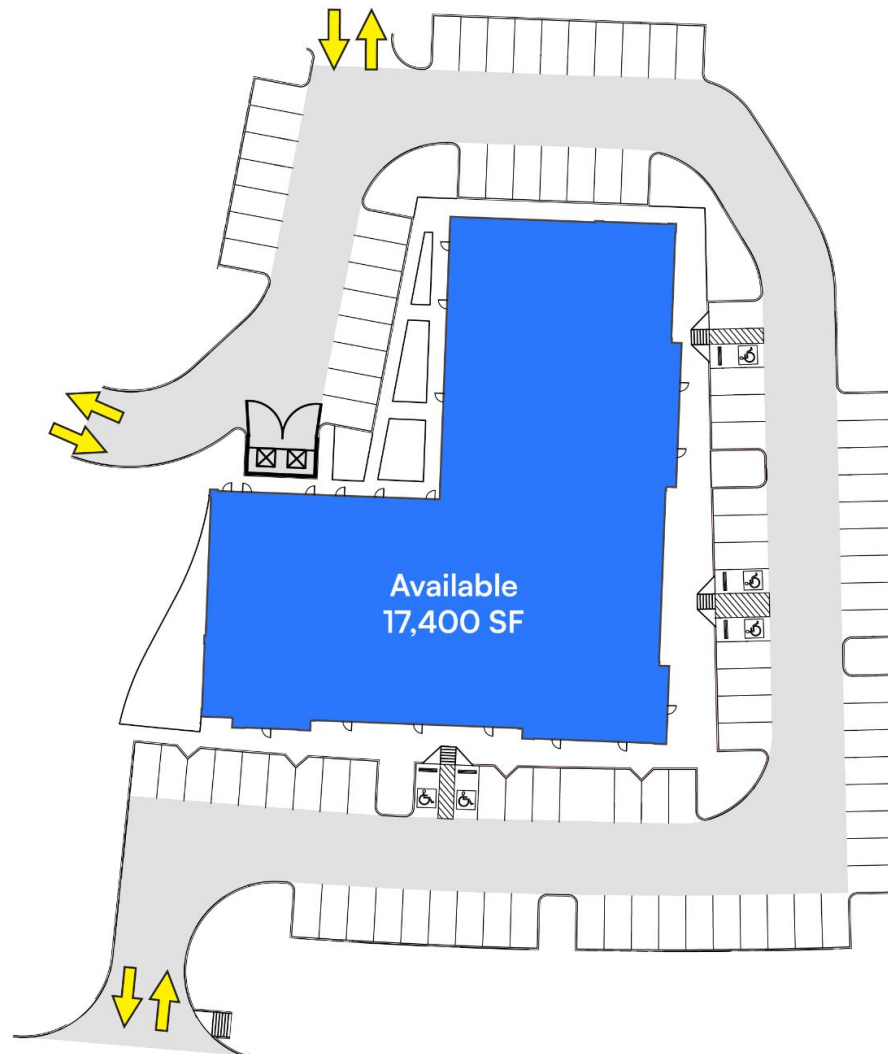

Southlake Blvd ± 43,635 VPD

MATTHEWS™



William Carr

First Vice President

(214) 692-2152

william.carr@matthews.com

License No. 706457 (TX)

Brady Ruth

Associate

(214) 884-7757

brady.ruth@matthews.com

License No. 839655 (TX)

Baylor Worman

Vice President

(214) 227-2729

baylor.worman@matthews.com

License No. 784561 (TX)

Rendering

9



01 EXTERIOR RENDERING
NOT TO SCALE

MATTHEWSTM



William Carr

First Vice President

(214) 692-2152

william.carr@matthews.com

License No. 706457 (TX)

Brady Ruth

Associate

(214) 884-7757

brady.ruth@matthews.com

License No. 839655 (TX)

Baylor Worman

Vice President

(214) 227-2729

baylor.worman@matthews.com

License No. 784561 (TX)

Shops at Southlake

MATTHEWS™

2350 W Southlake Blvd

Southlake, TX 76092



MATTHEWS™



William Carr

First Vice President

(214) 692-2152

william.carr@matthews.com

License No. 706457 (TX)

Brady Ruth

Associate

(214) 884-7757

brady.ruth@matthews.com

License No. 839655 (TX)

Baylor Worman

Vice President

(214) 227-2729

baylor.worman@matthews.com

License No. 784561 (TX)

Shops at Southlake

MATTHEWS™

2350 W Southlake Blvd

Southlake, TX 76092

 **Carroll Senior High**
±1,394 Students

 **Southlake Average Home Value:**
\$1,258,720

Schlotzsky's

SPROUTS
FARMERS MARKET

SOHN
DENTAL


Southlake Neurology
6 Neurophysiology Clinic, PLLC


CHIPOTLE
MEXICAN GRILL


Southlake Crossing Animal Clinic

Urban Air
ADVENTURE PARK
MOOYAH
BURGERS • FRIES • SHAKES
DUNKIN'
Starbucks
BR
bugles
DEL UCCA
GAUCHO PIZZA & WINE
TREK
HOBBY LOBBY
BREEZE
URGENT CARE
STAMPEDE
SPORTS ARENA


LESLIE'S


PANDA EXPRESS
CHINESE KITCHEN


SONIC

HTeaO
TEXAS BORN & BREWED

Randol Mill Ave ± 36,364 VPD


Kwik-Kar
OIL CHANGE & AUTO CARE

W Southlake Blvd ± 43,635 VPD

MATTHEWS™



William Carr

First Vice President

(214) 692-2152

william.carr@matthews.com

License No. 706457 (TX)

Brady Ruth

Associate

(214) 884-7757

brady.ruth@matthews.com

License No. 839655 (TX)

Baylor Worman

Vice President

(214) 227-2729

baylor.worman@matthews.com

License No. 784561 (TX)

Shops at Southlake

MATTHEWS™

2350 W Southlake Blvd

Southlake, TX 76092



MATTHEWS™



William Carr

First Vice President

(214) 692-2152

william.carr@matthews.com

License No. 706457 (TX)

Brady Ruth

Associate

(214) 884-7757

brady.ruth@matthews.com

License No. 839655 (TX)

Baylor Worman

Vice President

(214) 227-2729

baylor.worman@matthews.com

License No. 784561 (TX)

Southlake, TX

Market Demographics



31,044

Total Population

\$250,001

Median HH Income

9,744

of Households

95.5%

Homeownership Rate

42.6

Median Age

\$957,500

Median Property Value

Local Market Overview

Southlake, Texas, presents a prime opportunity for land leasing in one of the most desirable areas of the Dallas–Fort Worth metroplex. The city combines strong household incomes, excellent infrastructure, and consistent commercial activity, making it well-suited for retail, office, or mixed-use development. Positioned near major highways and only minutes from Dallas/Fort Worth International Airport, Southlake offers high visibility and accessibility for businesses seeking regional reach.

The area's well-planned growth, high property values, and stable residential base create a favorable environment for long-term investment and development. With strong demand for both commercial and residential expansion, Southlake remains one of North Texas's most strategic locations for land use opportunities.



Information About Brokerage Services

Texas law requires all real estate license holders to give the following information about brokerage services to prospective buyers, tenants, sellers and landlords.

11-2-2015



TYPES OF REAL ESTATE LICENSE HOLDERS:

- A **BROKER** is responsible for all brokerage activities, including acts performed by sales agents sponsored by the broker.
- A **SALES AGENT** must be sponsored by a broker and works with clients on behalf of the broker.

A BROKER'S MINIMUM DUTIES REQUIRED BY LAW (A client is the person or party that the broker represents):

- Put the interests of the client above all others, including the broker's own interests;
- Inform the client of any material information about the property or transaction received by the broker;
- Answer the client's questions and present any offer to or counter-offer from the client; and
- Treat all parties to a real estate transaction honestly and fairly.

A LICENSE HOLDER CAN REPRESENT A PARTY IN A REAL ESTATE TRANSACTION:

AS AGENT FOR OWNER (SELLER/LANDLORD): The broker becomes the property owner's agent through an agreement with the owner, usually in a written listing to sell or property management agreement. An owner's agent must perform the broker's minimum duties above and must inform the owner of any material information about the property or transaction known by the agent, including information disclosed to the agent or subagent by the buyer or buyer's agent.

AS AGENT FOR BUYER/TENANT: The broker becomes the buyer/tenant's agent by agreeing to represent the buyer, usually through a written representation agreement. A buyer's agent must perform the broker's minimum duties above and must inform the buyer of any material information about the property or transaction known by the agent, including information disclosed to the agent by the seller or seller's agent.

AS AGENT FOR BOTH - INTERMEDIARY: To act as an intermediary between the parties the broker must first obtain the written agreement of each party to the transaction. The written agreement must state who will pay the broker and, in conspicuous bold or underlined print, set forth the broker's obligations as an intermediary. A broker who acts as an intermediary:

- Must treat all parties to the transaction impartially and fairly;
- May, with the parties' written consent, appoint a different license holder associated with the broker to each party (owner and buyer) to communicate with, provide opinions and advice to, and carry out the instructions of each party to the transaction.
- Must not, unless specifically authorized in writing to do so by the party, disclose:
 - o that the owner will accept a price less than the written asking price;
 - o that the buyer/tenant will pay a price greater than the price submitted in a written offer; and
 - o any confidential information or any other information that a party specifically instructs the broker in writing not to disclose, unless required to do so by law.

AS SUBAGENT: A license holder acts as a subagent when aiding a buyer in a transaction without an agreement to represent the buyer. A subagent can assist the buyer but does not represent the buyer and must place the interests of the owner first.

TO AVOID DISPUTES, ALL AGREEMENTS BETWEEN YOU AND A BROKER SHOULD BE IN WRITING AND CLEARLY ESTABLISH:

- The broker's duties and responsibilities to you, and your obligations under the representation agreement.
- Who will pay the broker for services provided to you, when payment will be made and how the payment will be calculated.

LICENSE HOLDER CONTACT INFORMATION: This notice is being provided for information purposes. It does not create an obligation for you to use the broker's services. Please acknowledge receipt of this notice below and retain a copy for your records.

Matthews Real Estate Investment Services, Inc.	9005919	transactions@matthews.com	866-889-0050
Licensed Broker /Broker Firm Name or Primary Assumed Business Name	License No.	Email	Phone
Patrick Graham	528005	licensing@matthews.com	866-889-0050
Designated Broker of Firm	License No.	Email	Phone
Patrick Graham	528005	licensing@matthews.com	866-889-0050
Licensed Supervisor of Sales Agent/ Associate	License No.	Email	Phone
Sales Agent/Associate's Name	License No.	Email	Phone

Buyer/Tenant/Seller/Landlord Initials

Date

Regulated by the Texas Real Estate Commission

Information available at www.trec.texas.gov

IABS 1-0

Confidentiality & Disclaimer Statement

This Leasing Package contains select information pertaining to the business and affairs of **2350 W Southlake Blvd, Southlake TX 76092** ("Property"). It has been prepared by Matthews™. This Leasing Package may not be all-inclusive or contain all of the information a prospective lessee may desire. The information contained in this Leasing Package is confidential and furnished solely for the purpose of a review by a prospective lessee of the Property. The material is based in part upon information supplied by the Owner. Owner, nor their officers, employees, or agents makes any representation or warranty, express or implied, as to the accuracy or completeness of this Leasing Package or any of its contents and no legal liability is assumed or shall be implied with respect thereto. Prospective lessees should make their own projections and form their own conclusions without reliance upon the material contained herein and conduct their own due diligence.

Owner and Matthews™ expressly reserve the right, at their sole discretion, to reject any and all expressions of interest or offers to lease the Property and to terminate discussions with any person or entity reviewing this Leasing Package or making an offer to lease the Property unless and until a lease has been fully executed and delivered.

In no event shall a prospective lessee have any other claims against Owner or Matthews™ or any of their affiliates or any of their respective officers, Directors, shareholders, owners, employees, or agents for any damages, liability, or causes of action relating to this solicitation process or the marketing of the Property.

This Leasing Package shall not be deemed to represent the state of affairs of the Property or constitute an indication that there has been no change in the state of affairs of the Property since the date this Leasing Package.

MATTHEWS™



William Carr

First Vice President

(214) 692-2152

william.carr@matthews.com

License No. 706457 (TX)

Brady Ruth

Associate

(214) 884-7757

brady.ruth@matthews.com

License No. 839655 (TX)

Baylor Worman

Vice President

(214) 227-2729

baylor.worman@matthews.com

License No. 784561 (TX)

Broker of Record

Patrick Graham

License No. 9005919 (TX)